



R+1

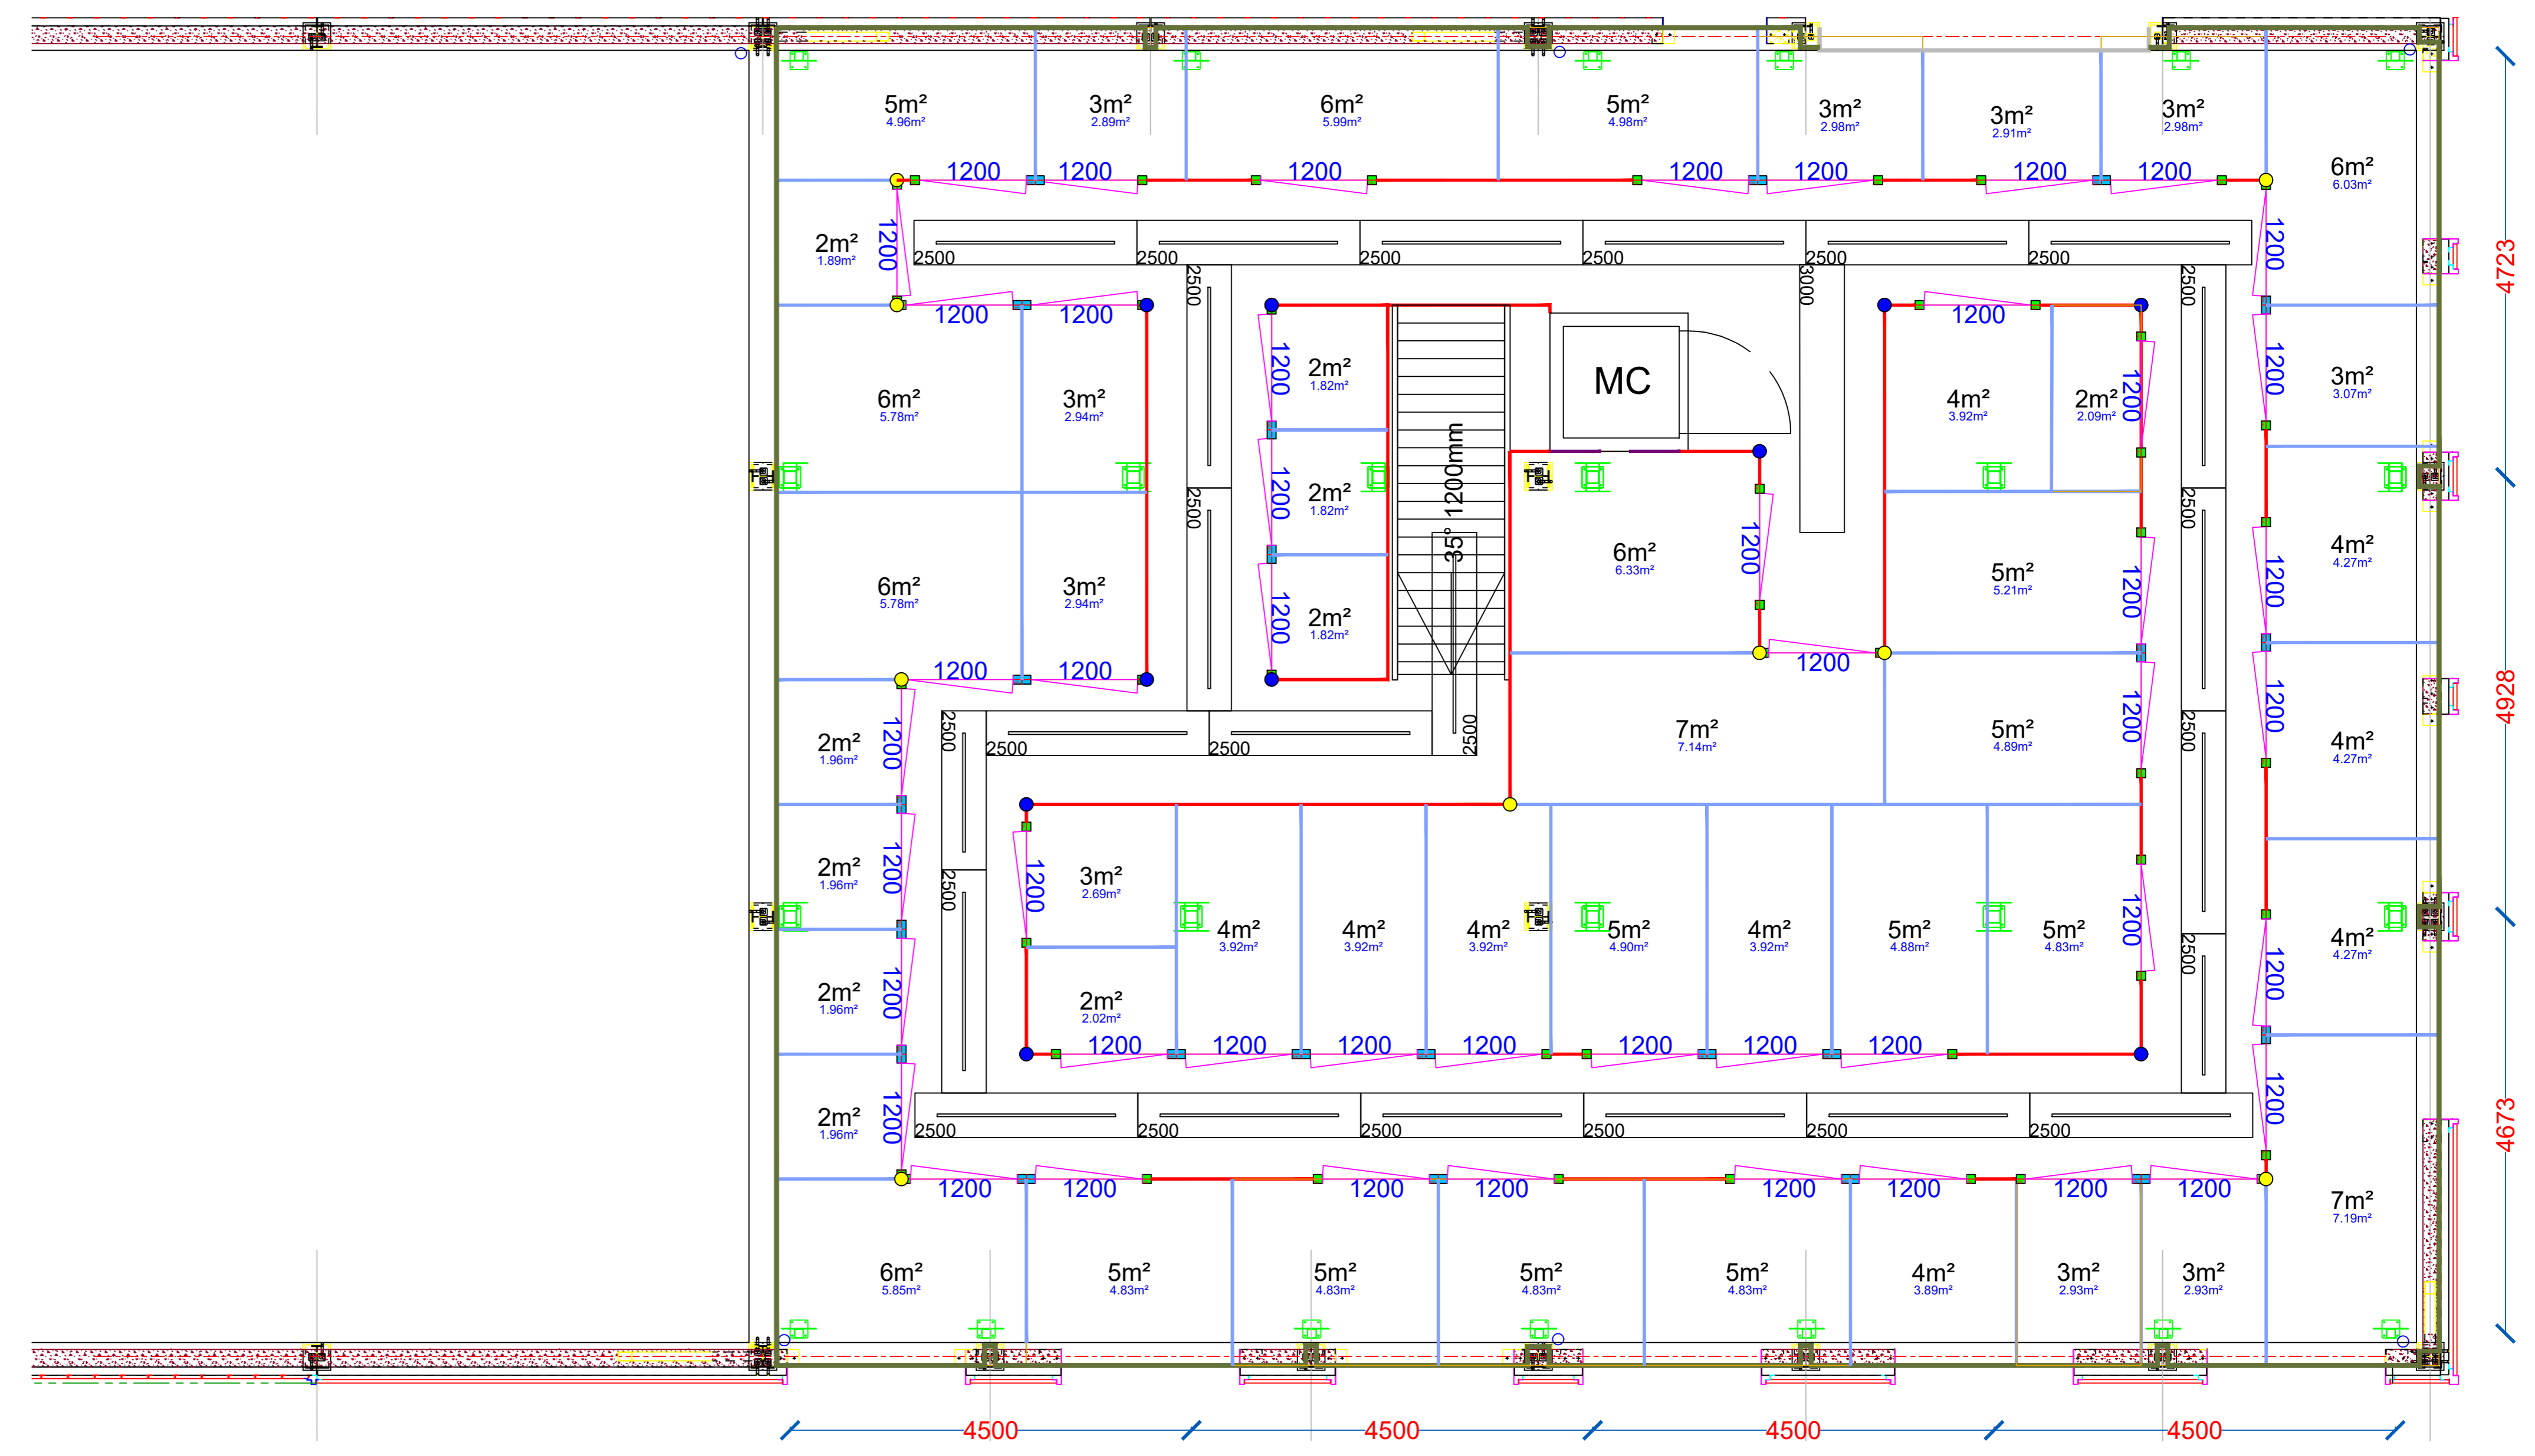


R+2

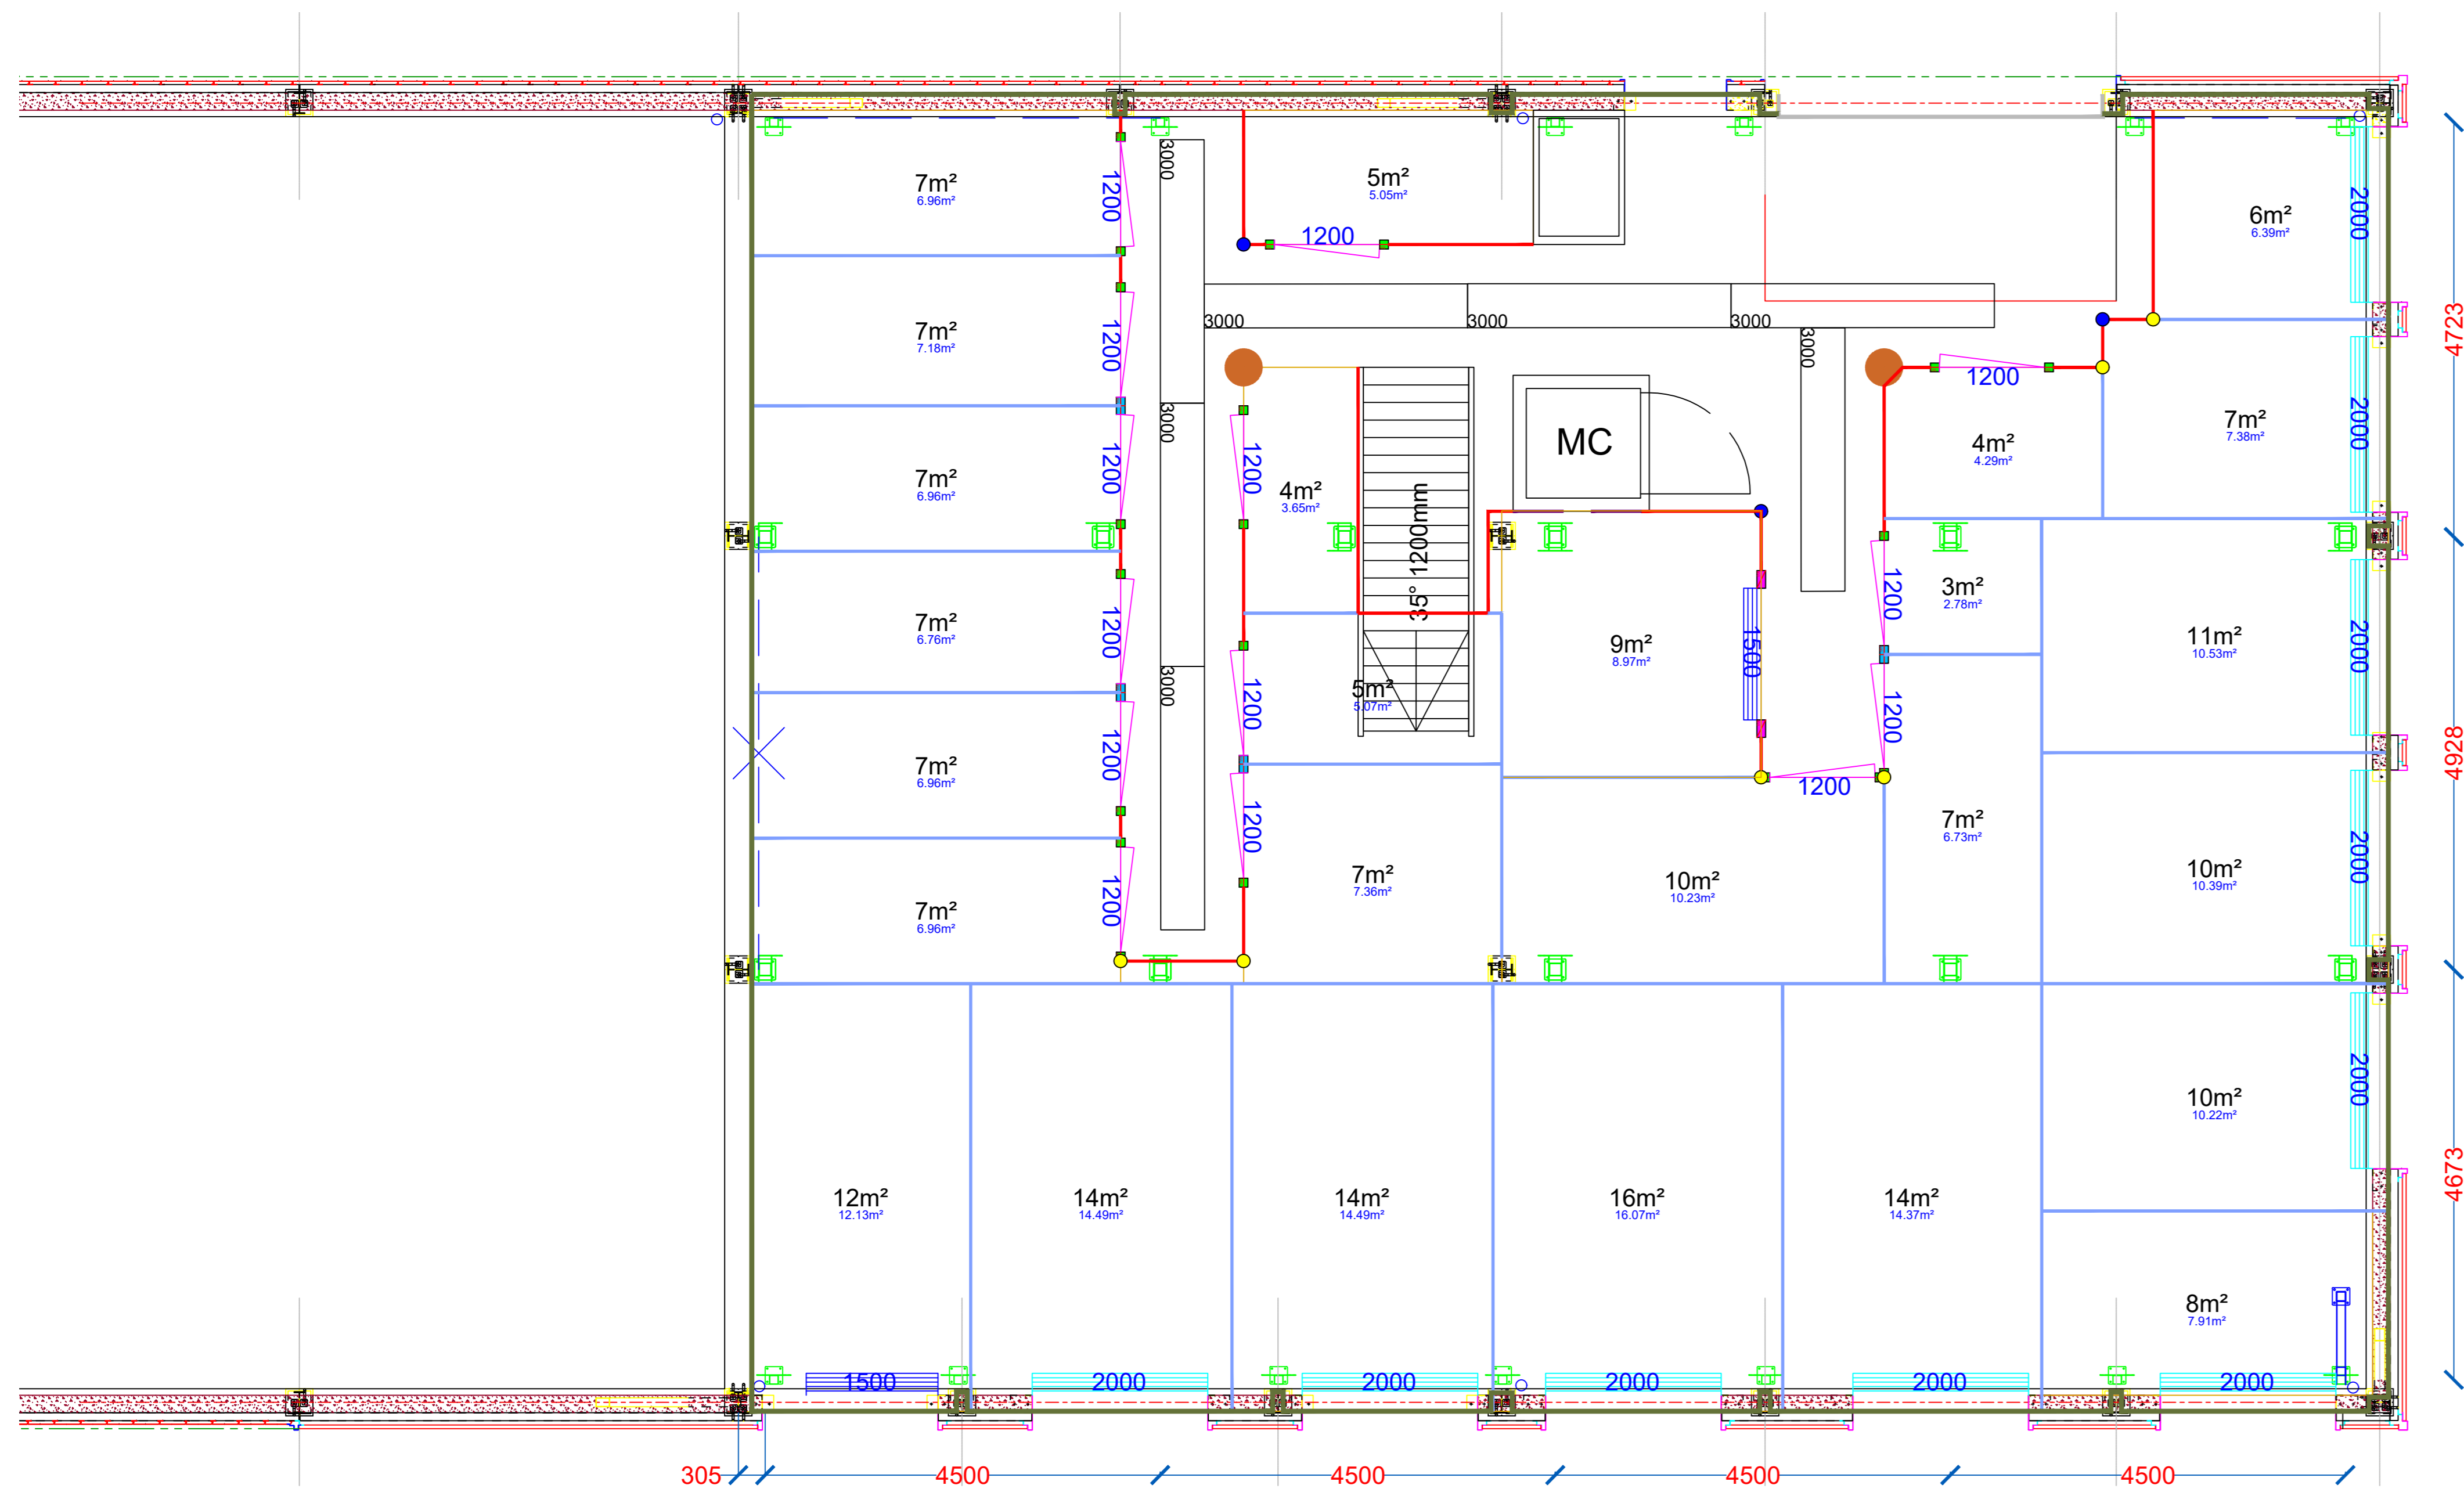

RDC

Boxmix

Etage	Taille de box	RDC		R+1		R+2		Total du bâtiment	
		Qté	Total m²	Qté	Total m²	Qté	Total m²	Qté	Total m²
2		0	0	9	18	10	20	19	38
3		1	3	10	30	10	30	21	63
4		2	8	8	32	9	36	19	76
5		2	10	11	55	11	55	24	120
6		1	6	7	42	6	36	14	84
7		9	63	2	14	2	14	13	91
8		1	8	0	0	0	0	1	8
9		1	9	0	0	0	0	1	9
10		3	30	0	0	0	0	3	30
11		1	11	0	0	0	0	0	11
12		1	12	0	0	0	0	1	12
14		3	42	0	0	0	0	3	42
16		1	16					1	15
Total	Taille moy m²	26	218	47	191	48	191	118	599
			8,38		4,06		3,98		5,08

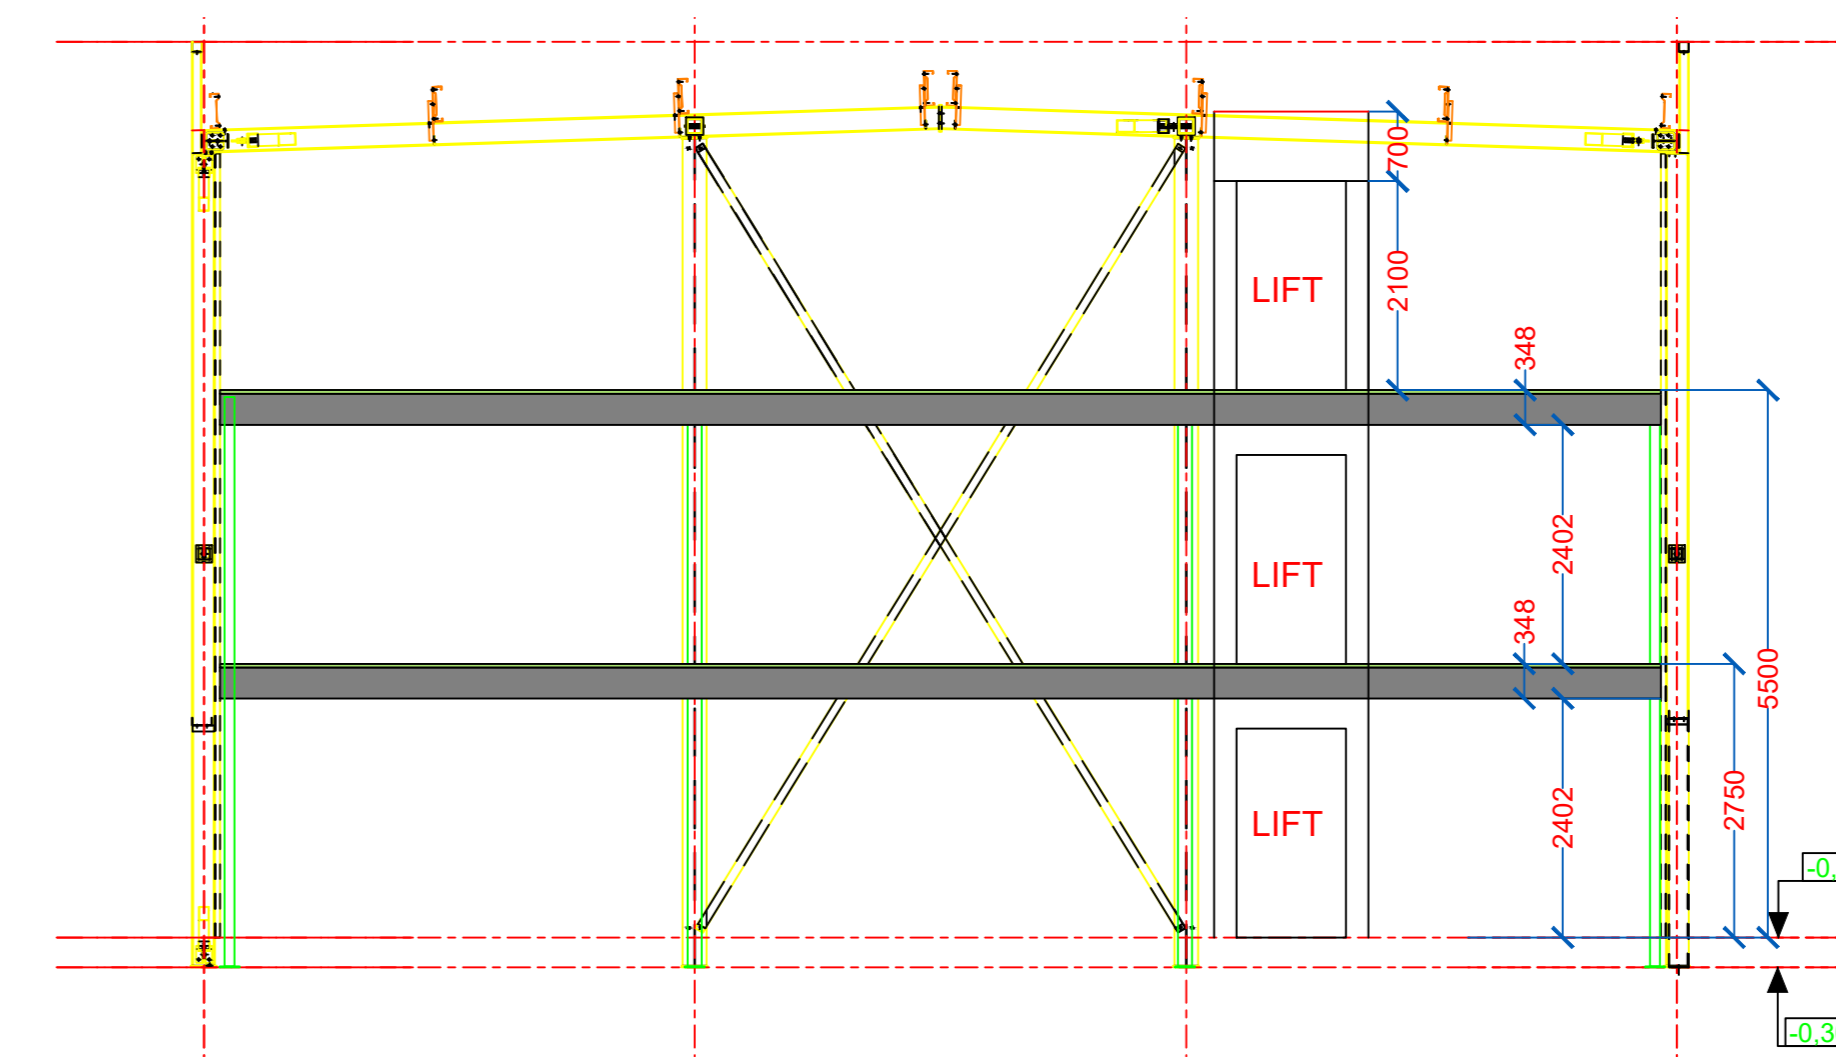

Coupe Schématique (sans échelle)

Legende

- Single swingdoorframe 100
- Double swingdoorframe 200
- Single rollerdoorframe 200
- Double rollerdoorframe 400
- Swingdoor 800
- Swingdoor 900
- Swingdoor 1000
- Swingdoor 1200
- Double swingdoor 1000_800
- Double swingdoor 1200_800
- Rollerdoor 1500
- Rollerdoor 2000
- Rollerdoor 2500
- Soffit
- Corridor wall
- Dividing wall
- Inner corner 90°
- Outer corner 90°
- Chamfered corner 300mm

Description Selfstorage

System: Prometheus
 System height: 2500 (mm)
 Ceiling height: 8420 (mm)
 Door height: 2100 (mm)
 Door color: Exterior Roller doors: Ral 7016
 Kick plate: Yes
 Corner guards: Yes
 Soffits: No Type:
 Mesh: Yes No
 Fencing: No Type: tube / bars
 Revision: Drawn by: Date: Revision description:
 Rev0 B.R. 27-09-2021 Quote drawing
 Rev1.3 C.T. 05-10-2021 Quote drawing

PEITHO

Project: Self-Storage Project n°: 21042
 Client: SCI Les Box Drawn by: C.T.
 Scale: 1:50
 Remark:

Peitho travaille avec soin dans la préparation de projets et apporte ses idées et son expérience à ses clients. Cependant Peitho, et les sociétés qu'elle représente, ne peuvent accepter aucune responsabilité pour erreurs et omissions et leurs conséquences, notamment en ce qui concerne la résistance du bâtiment existant, le respect des réglementations d'urbanisme ou incendie, les autres travaux nécessaires, la qualité des estimations etc. En aucun cas Peitho ne peut remplacer les conseils techniques d'un bureau de contrôle, BET structures ou architectes.